


29.8.2026

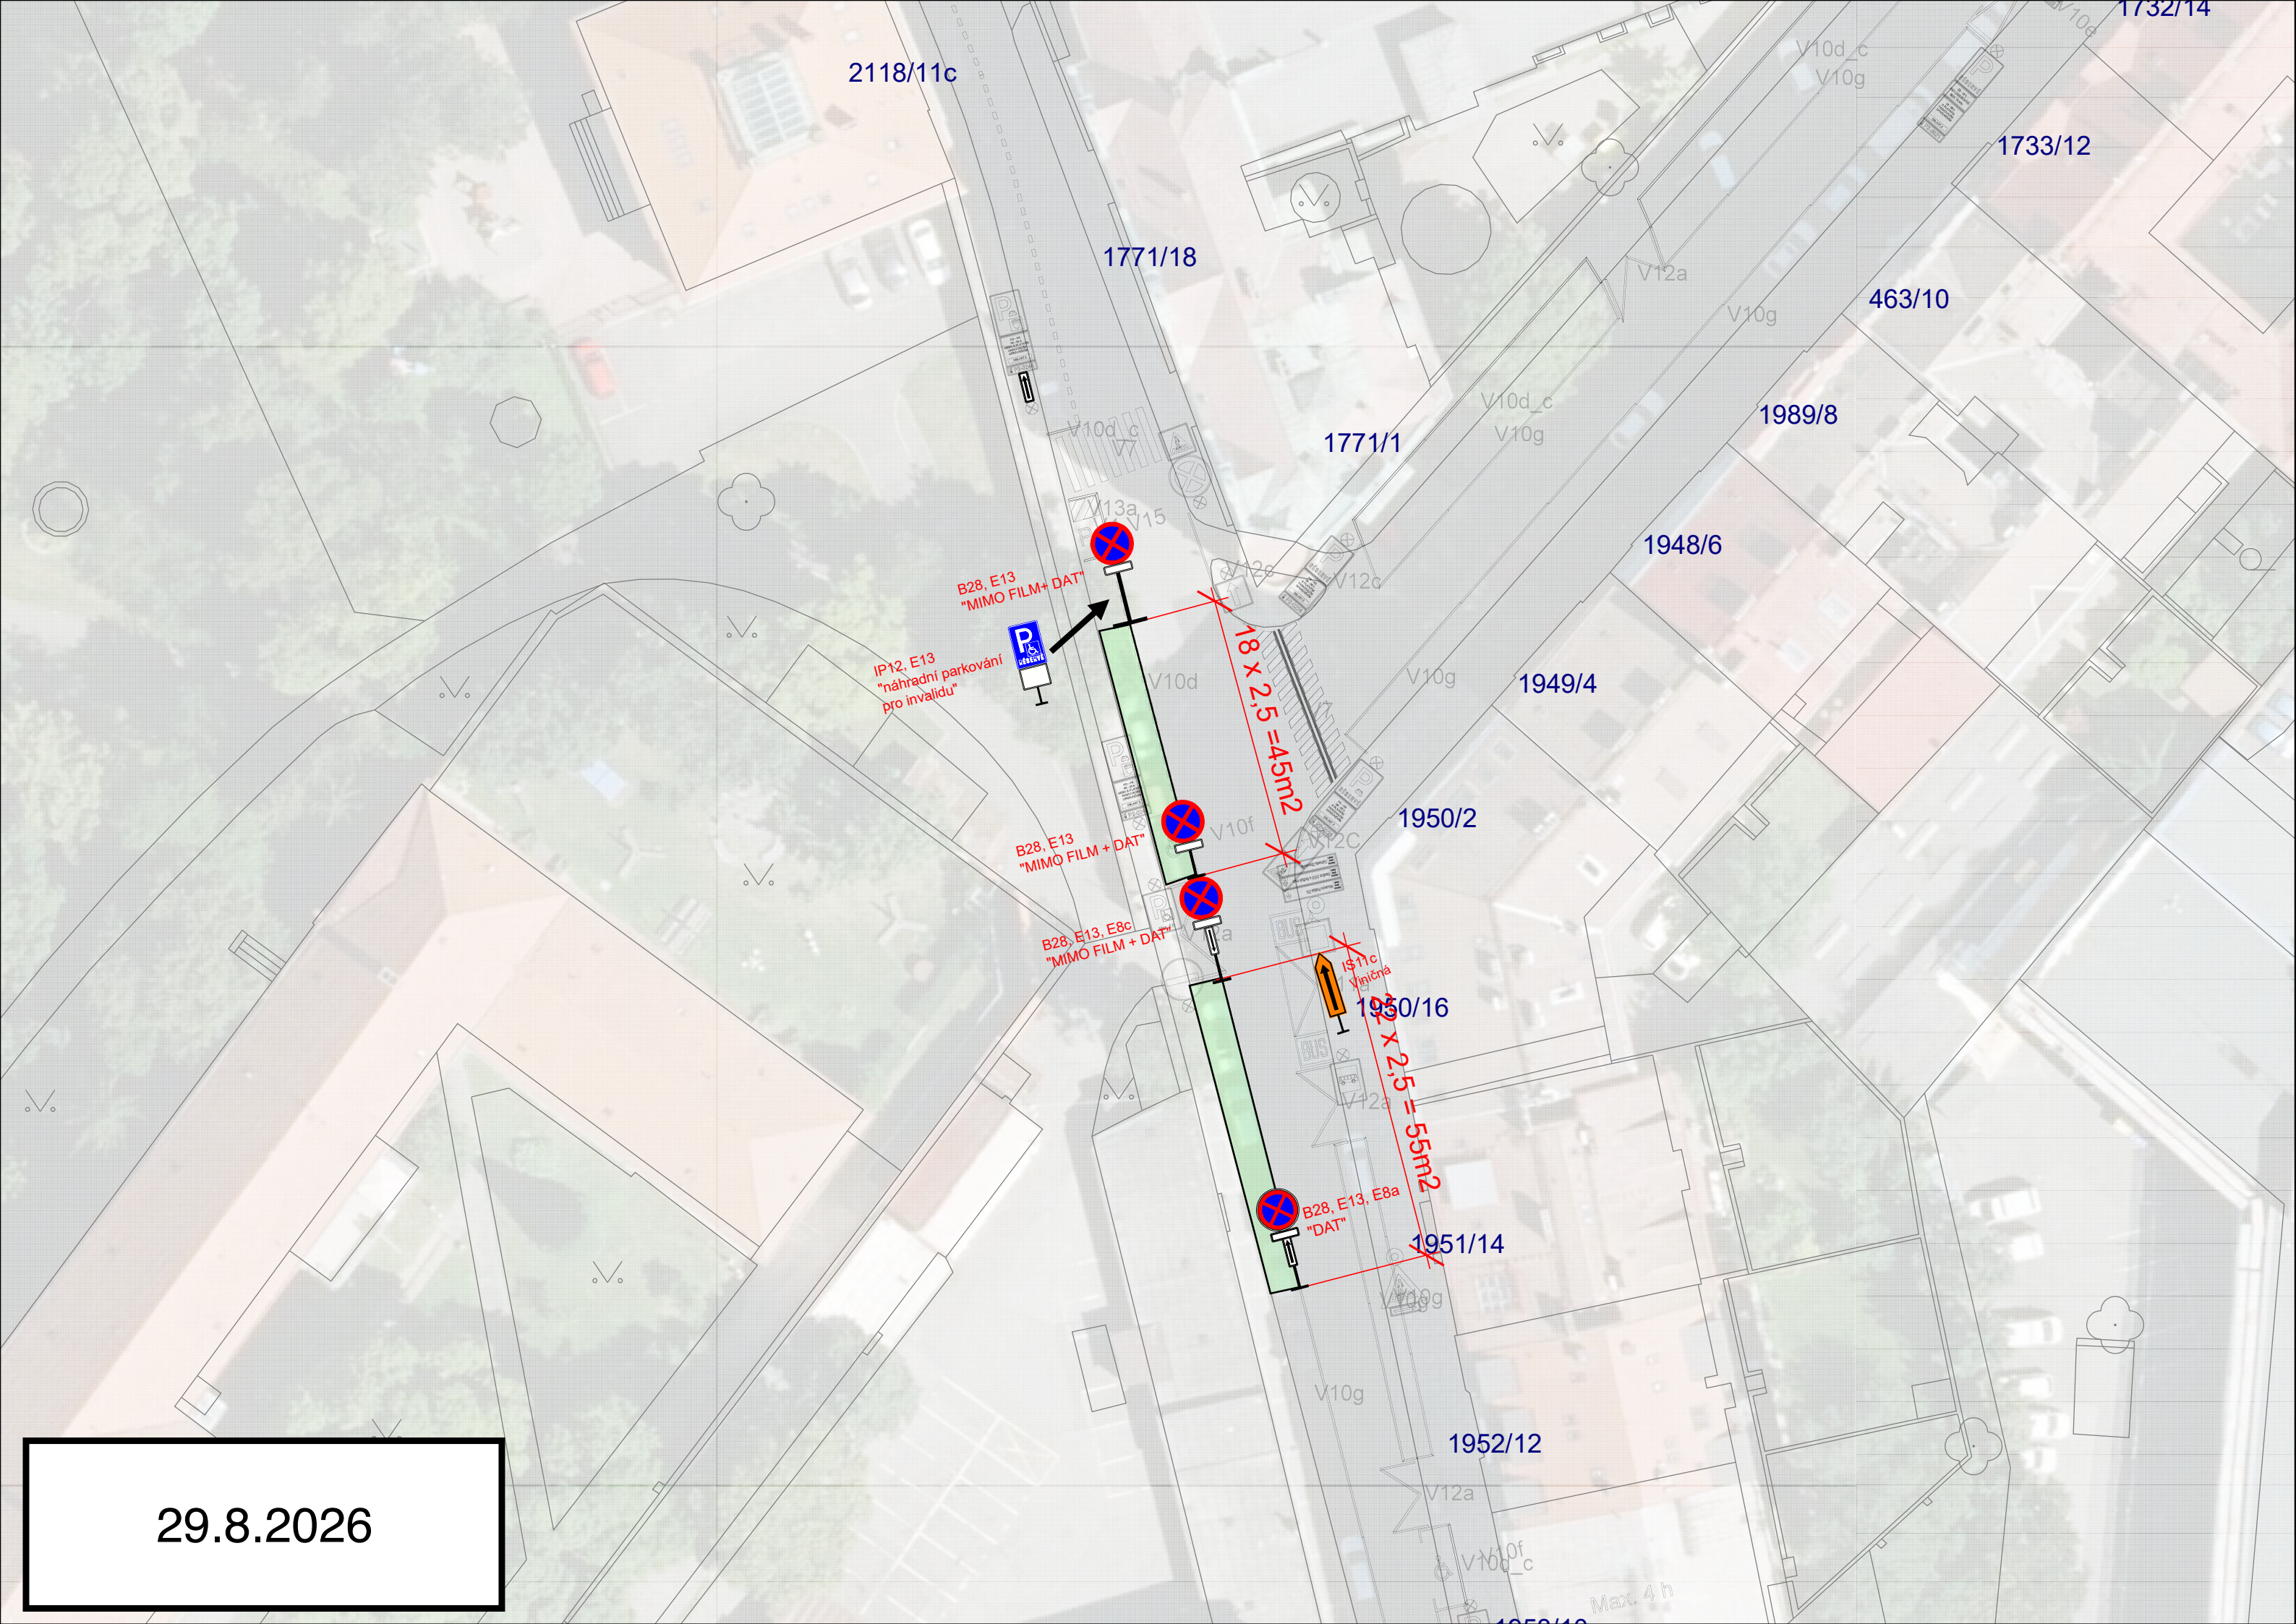

2118/11c

1771/18

1771/1

1733/12

463/10

1989/8

1948/6

1949/4

1950/2

1950/16

1951/14

1952/12

B28, E13
"MIMO FILM + DAT"

IP12, E13
"náhradní parkování
pro invalidu"

B28, E13
"MIMO FILM + DAT"

B28, E13, E8c
"MIMO FILM + DAT"

B28, E13, E8a
"DAT"

18 x 2,5 = 45m²

13 x 2,5 = 55m²

Max. 4 h